


MENIFEE VALLEY MEDICAL CENTER

28400 McCall Blvd Menifee CA 92585

FACILITY ID#: 16148

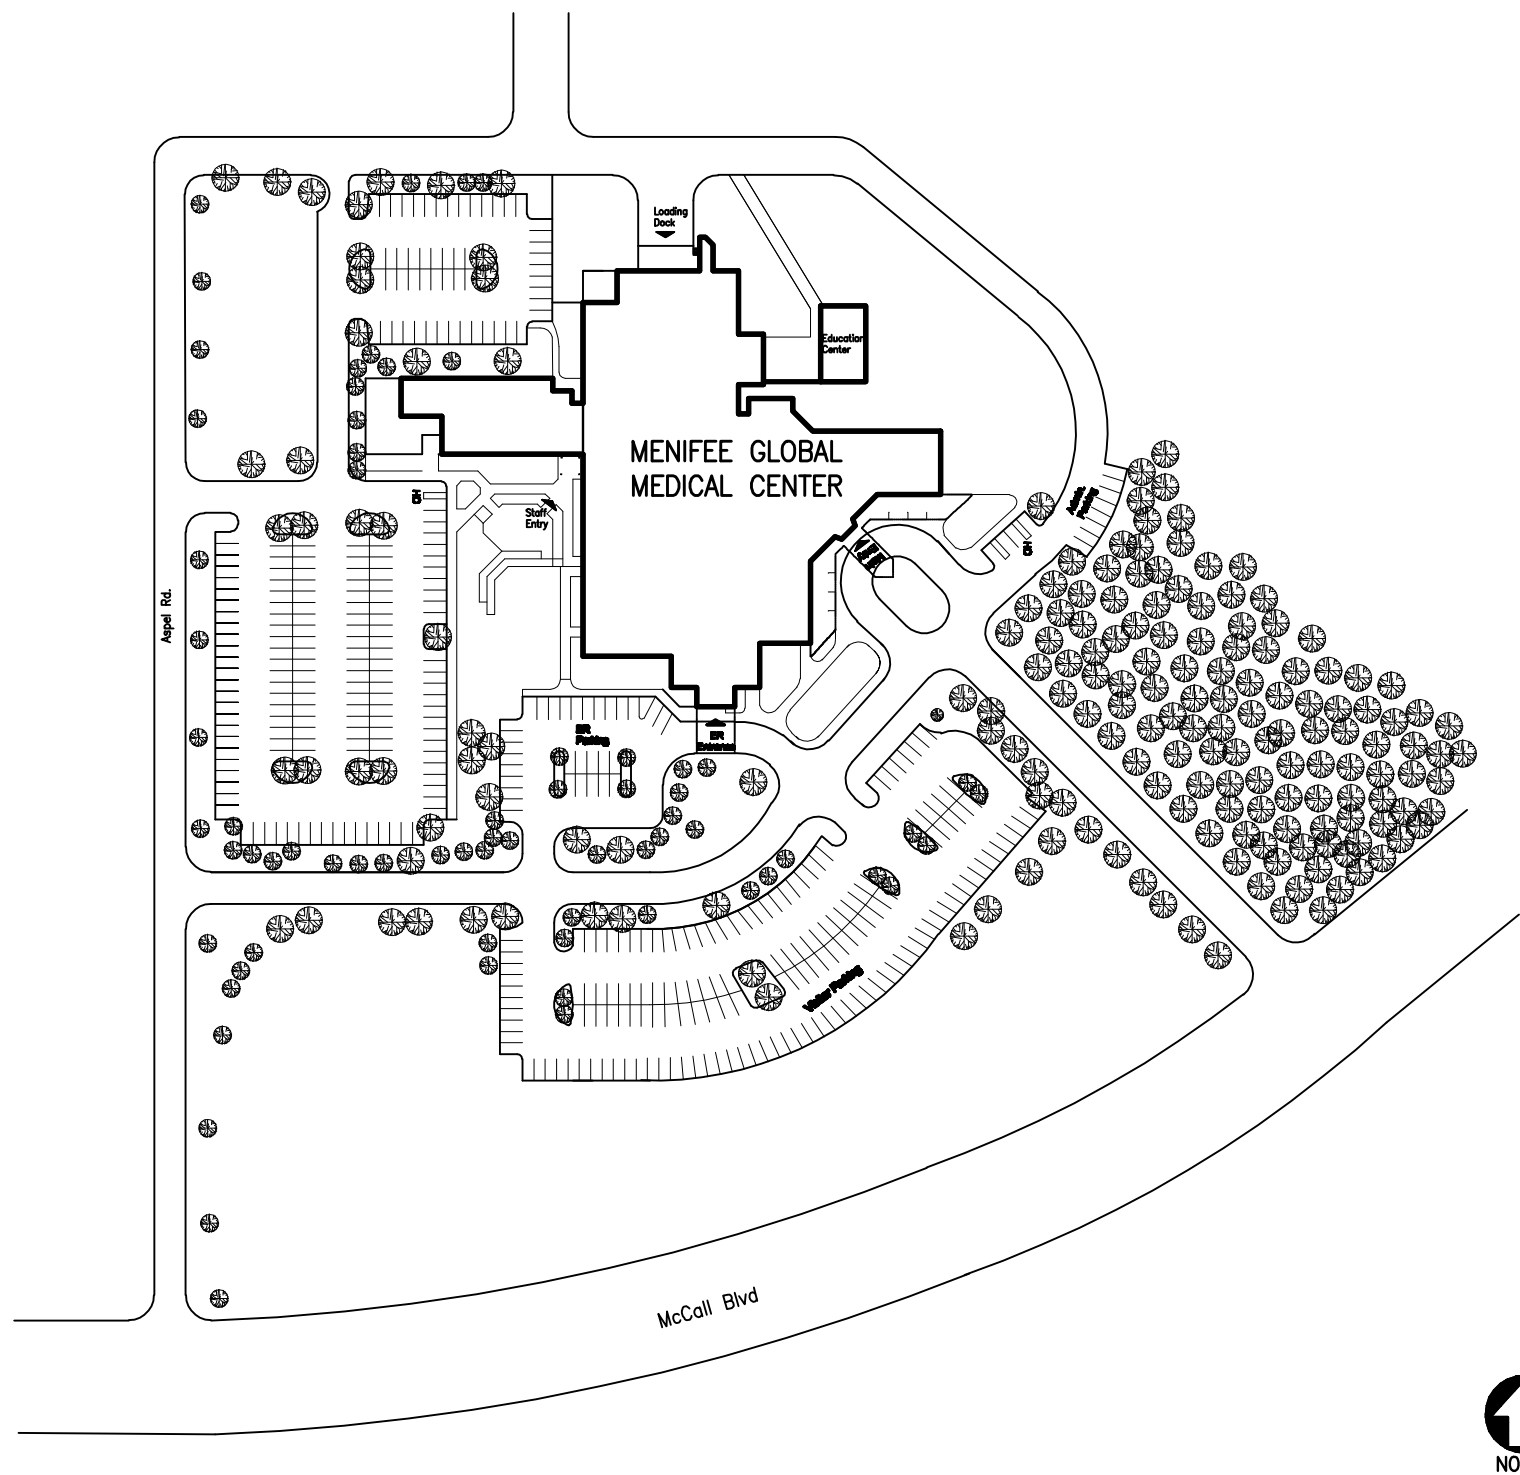

EXISTING SITE PLAN

SHEET	DESCRIPTION
A-1	TITLE SHEET – SITE PLAN – SHEET INDEX
A-2	BASEMENT FLOOR PLAN
A-3	FIRST FLOOR PLAN
A-4	SECOND FLOOR PLAN
A-5	THIRD FLOOR PLAN
A-6	FOURTH FLOOR PLAN


SHEET INDEX



MENIFEE GLOBAL MEDICAL CENTER
SITE PLAN

DRAWN:	JPA
DATE:	03-02-22
JOB NO:	
SCALE:	NTS
SHEET NO:	

A-1

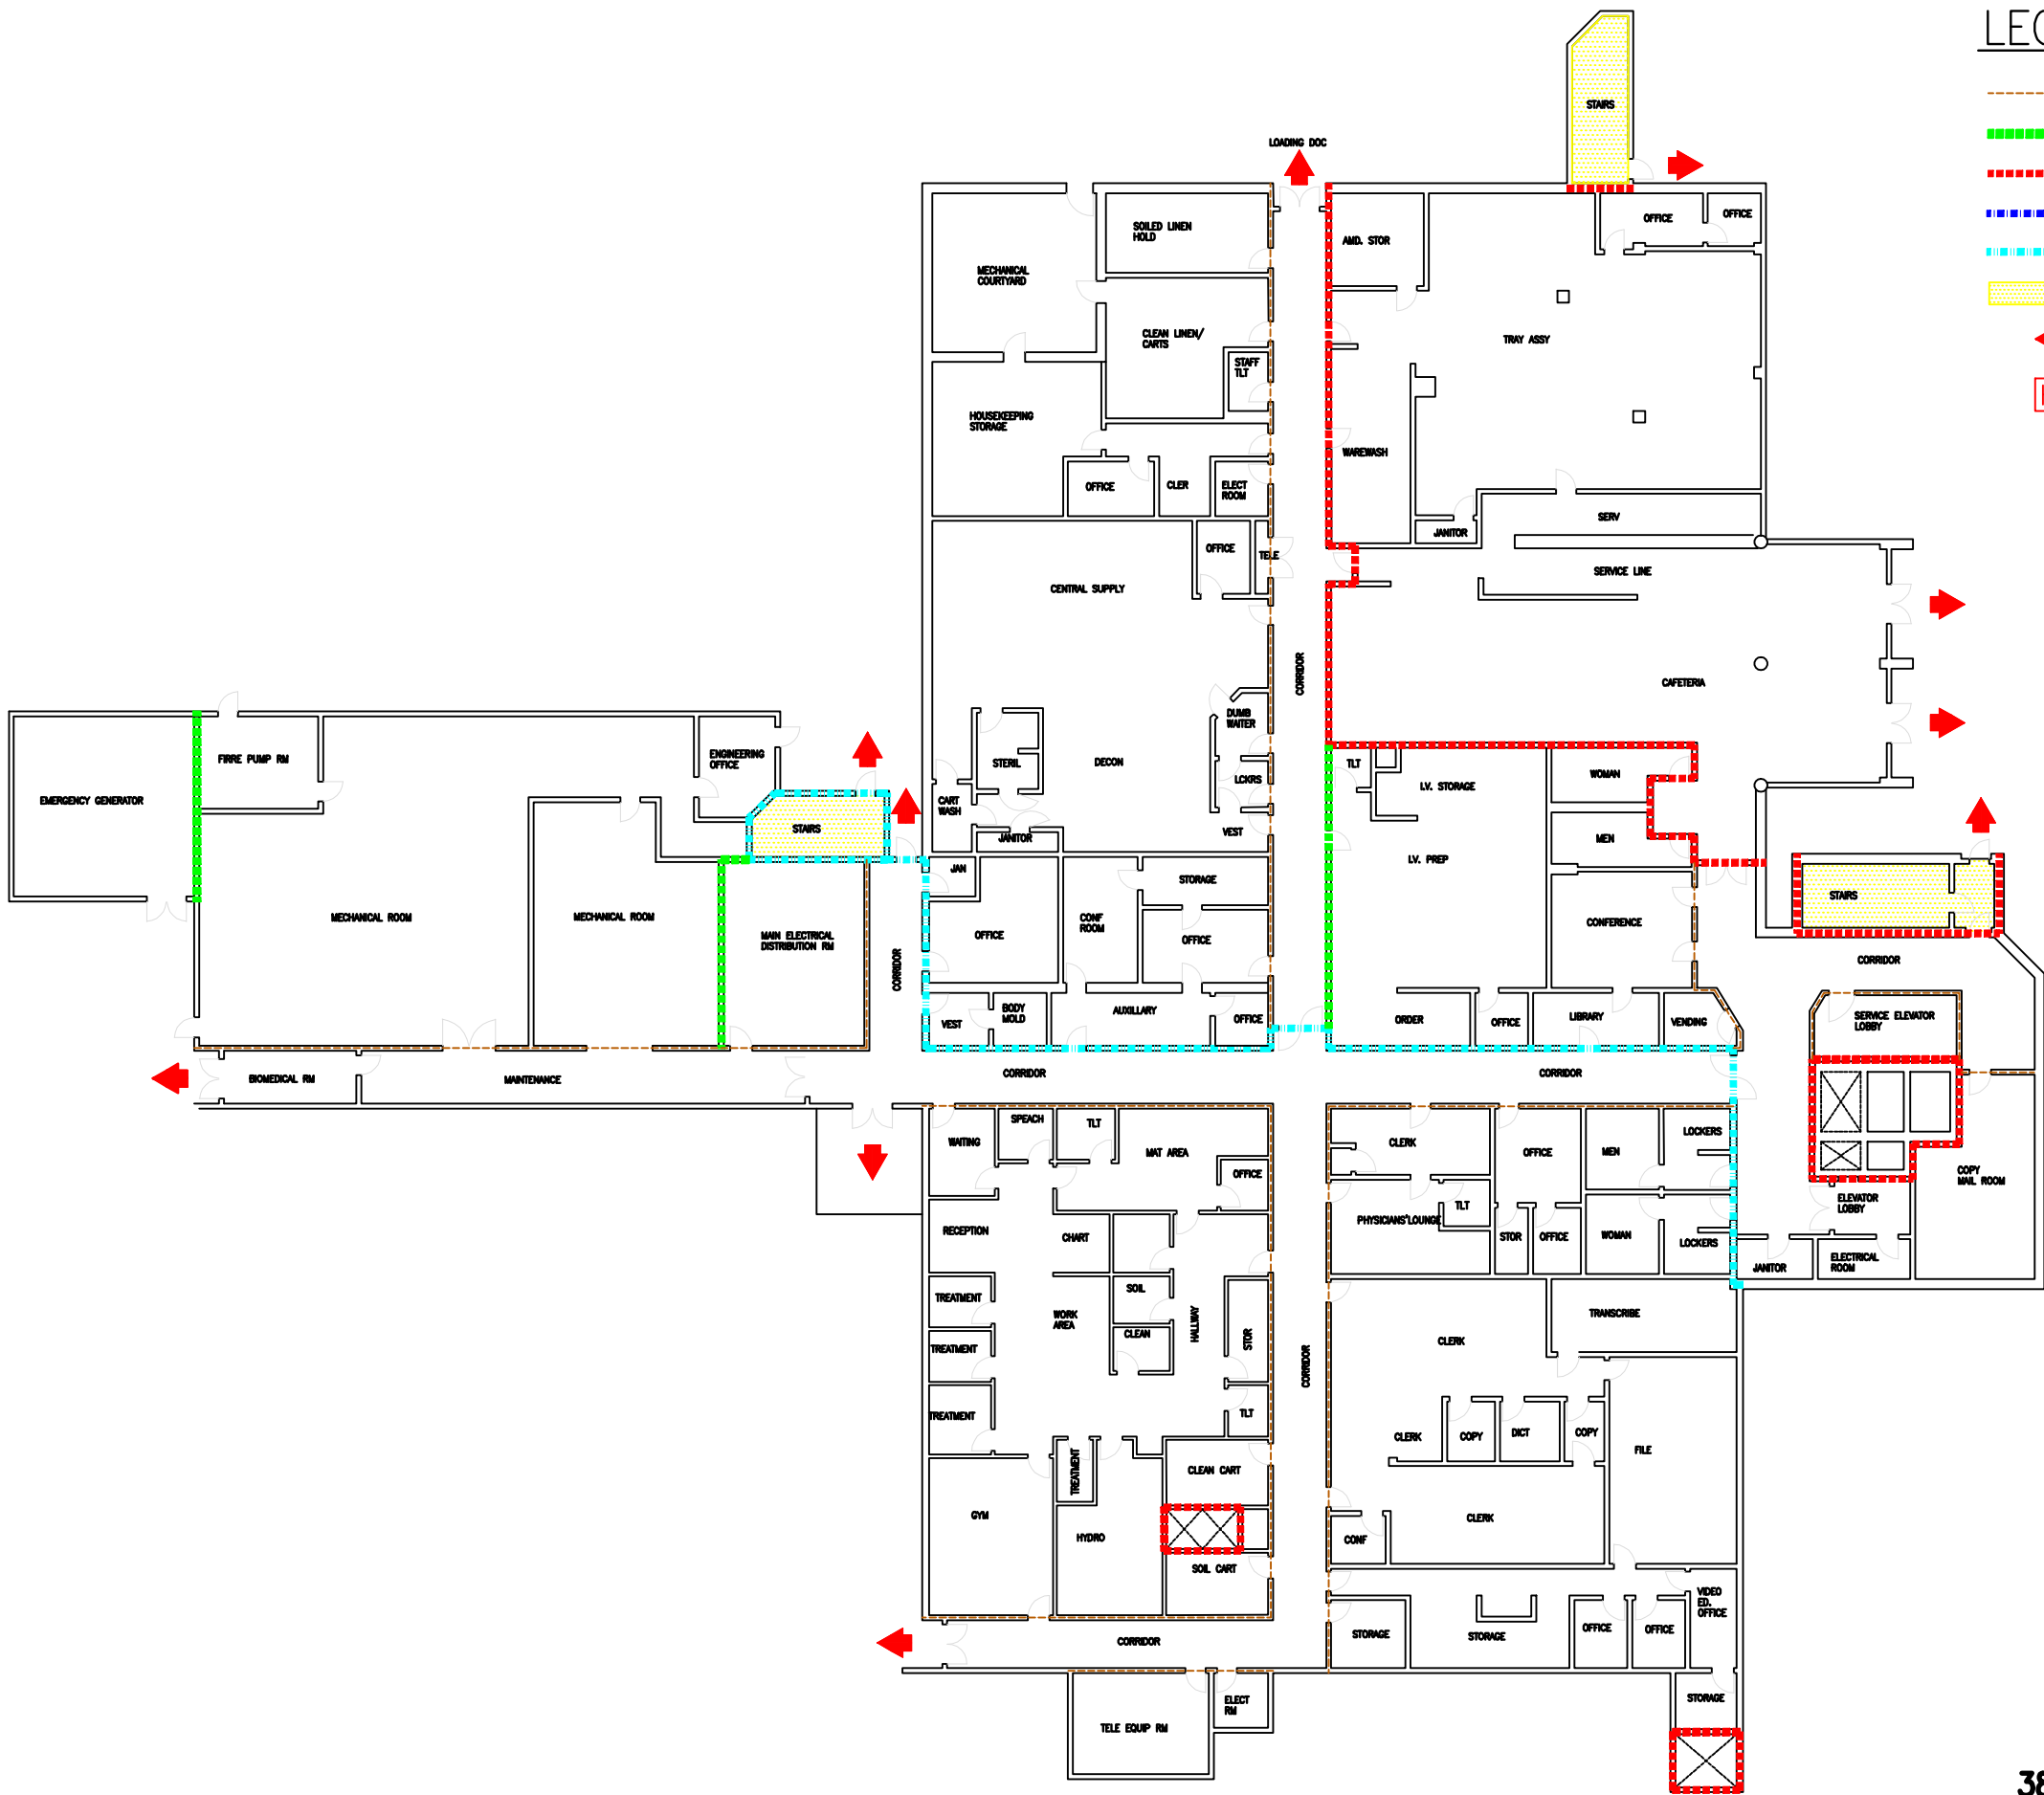

LEGEND

- 1 HOUR CORRIDOR PARTITION
- 1 HOUR FIRE BARRIER
- 2 HOUR FIRE BARRIER
- 2 HOUR FIRE SMOKE BARRIER
- 4 HOUR FIRE SMOKE BARRIER
- EXIT STAIRWELL
- EXTERIOR EXIT
- HAZARDOUS AREA



MENIFEE GLOBAL MEDICAL CENTER BASEMENT FLOOR PLAN


DRAWN: JPA
DATE: 03-02-22
JOB NO:
SCALE: NTS
SHEET NO:

A-2

2 OF 6 SHEETS

38,396 SQ. FT.



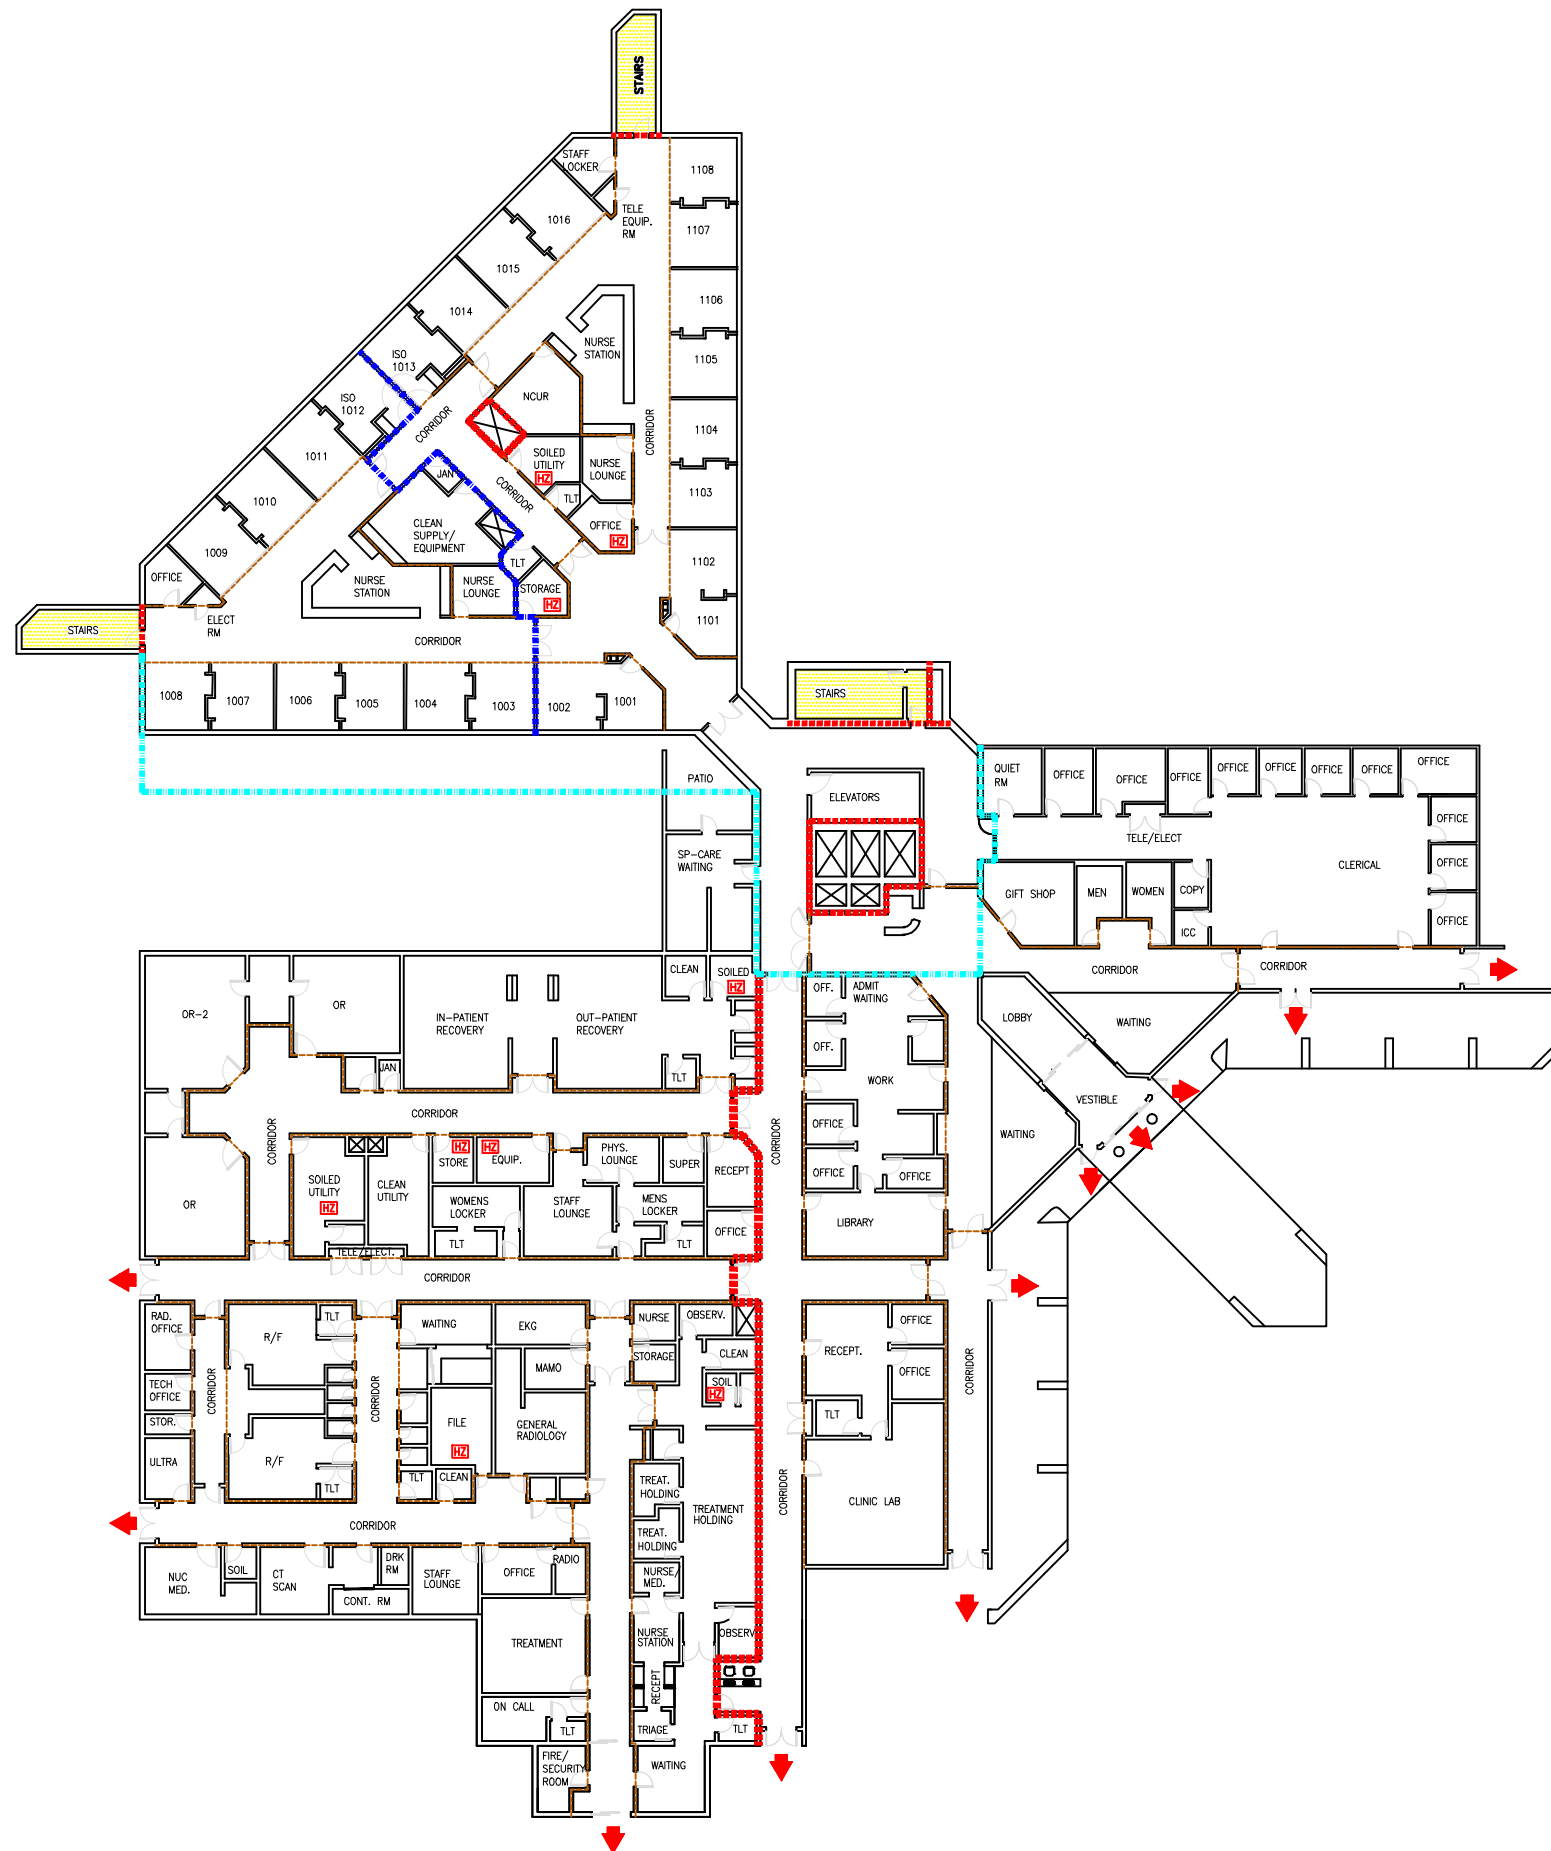

LEGEND

- 1 HOUR CORRIDOR PARTITION
- 1 HOUR FIRE BARRIER
- 2 HOUR FIRE BARRIER
- 2 HOUR FIRE SMOKE BARRIER
- 4 HOUR FIRE SMOKE BARRIER
- EXIT STAIRWELL
- EXTERIOR EXIT
- HAZARDOUS AREA



MENIFEE GLOBAL MEDICAL CENTER FIRST FLOOR PLAN


DRAWN: JPA
DATE: 03-02-22
JOB NO:
SCALE: NTS
SHEET NO:

A-3

3 OF 6 SHEETS

27,794 SQ. FT.



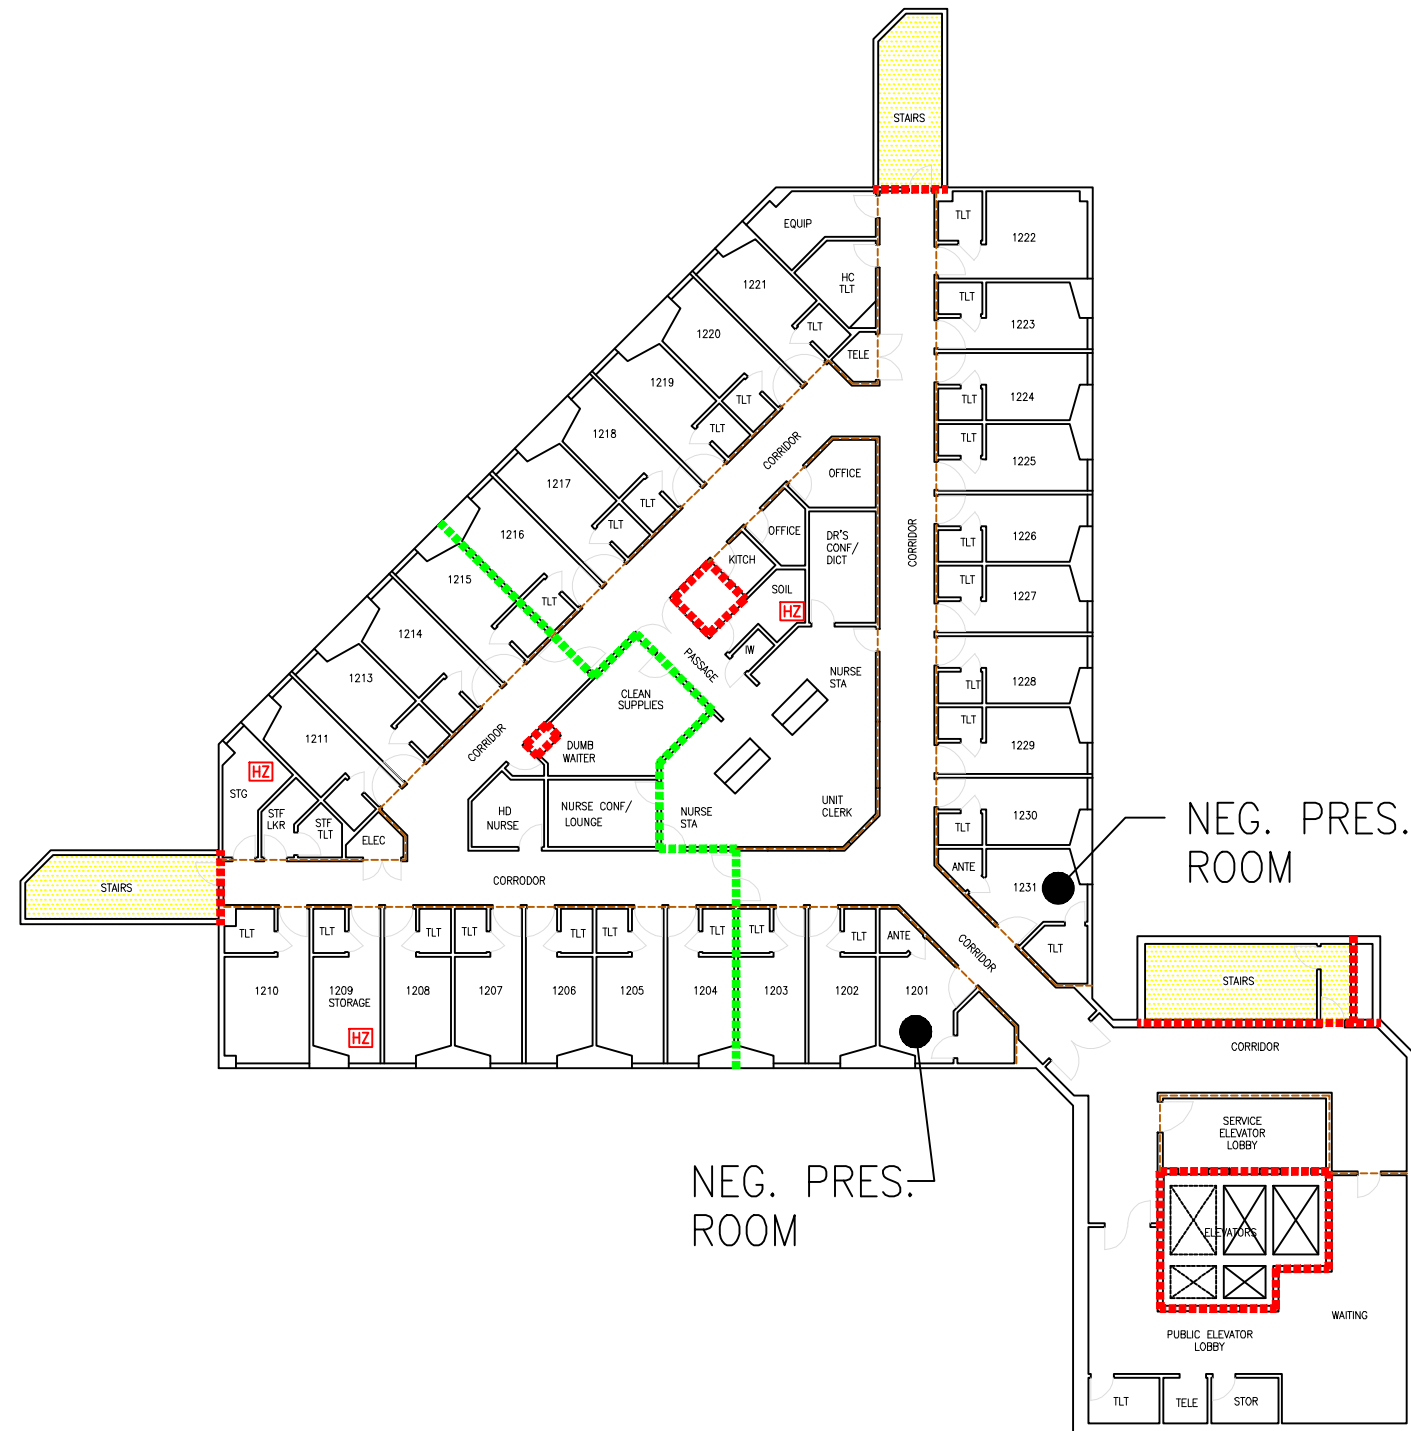

LEGEND

- 1 HOUR CORRIDOR PARTITION
- 1 HOUR FIRE BARRIER
- 2 HOUR FIRE BARRIER
- 2 HOUR FIRE SMOKE BARRIER
- 4 HOUR FIRE SMOKE BARRIER
- EXIT STAIRWELL
- EXTERIOR EXIT
- HAZARDOUS AREA

kpc HEALTH
Menifee Global Medical Center



MENIFEE GLOBAL MEDICAL CENTER SECOND FLOOR PLAN

DRAWN: JPA
DATE: 03-02-22
JOB NO:
SCALE: NTS
SHEET NO:

A-4

4 OF 6 SHEETS

13,063 SQ. FT.





LEGEND

- 1 HOUR CORRIDOR PARTITION
- 1 HOUR FIRE BARRIER
- 2 HOUR FIRE BARRIER
- 2 HOUR FIRE SMOKE BARRIER
- 4 HOUR FIRE SMOKE BARRIER
- EXIT STAIRWELL
- EXTERIOR EXIT
- HZ HAZARDOUS AREA



MENIFEE GLOBAL MEDICAL CENTER THIRD FLOOR PLAN


DRAWN: JPA
DATE: 03-02-22
JOB NO:
SCALE: NTS
SHEET NO:

A-5

5 OF 6 SHEETS

13,063 SQ. FT.



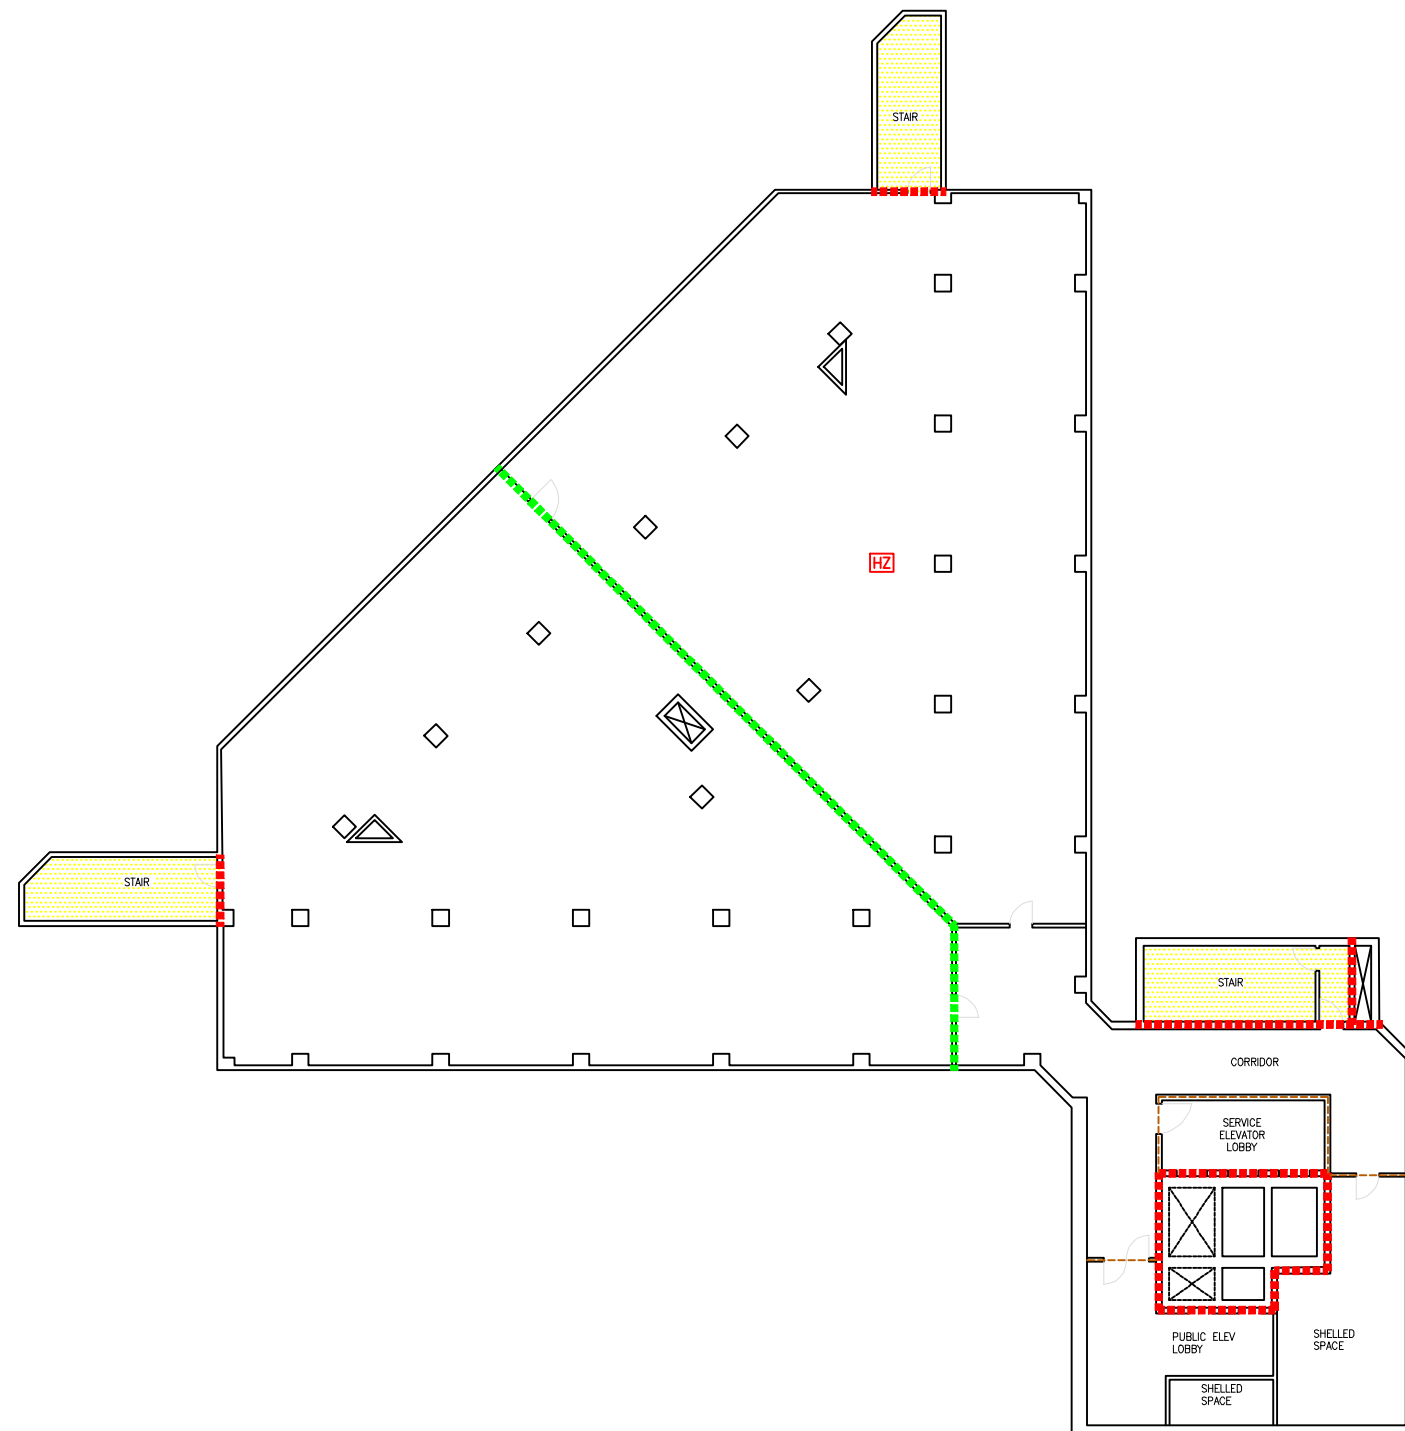

LEGEND

- 1 HOUR CORRIDOR PARTITION
- 1 HOUR FIRE BARRIER
- 2 HOUR FIRE BARRIER
- 2 HOUR FIRE SMOKE BARRIER
- 4 HOUR FIRE SMOKE BARRIER
- EXIT STAIRWELL
- EXTERIOR EXIT
- HAZARDOUS AREA



MENIFEE GLOBAL MEDICAL CENTER FOURTH FLOOR PLAN

DRAWN: JPA
DATE: 03-02-22
JOB NO:
SCALE: NTS
SHEET NO:

A-6

6 OF 6 SHEETS

13,307 SQ. FT.

